


REVISIONS			
NO.	DATE	BY	REMARKS
1	7-22-87	D.H.G.	ADD: GUTTER; CLASS 'A'
2	3-3-88	D.H.G.	REMOVED DEPARTMENT (T.BLK.)
3	2-6-08	L.R.H.	REV. LIP DIM.

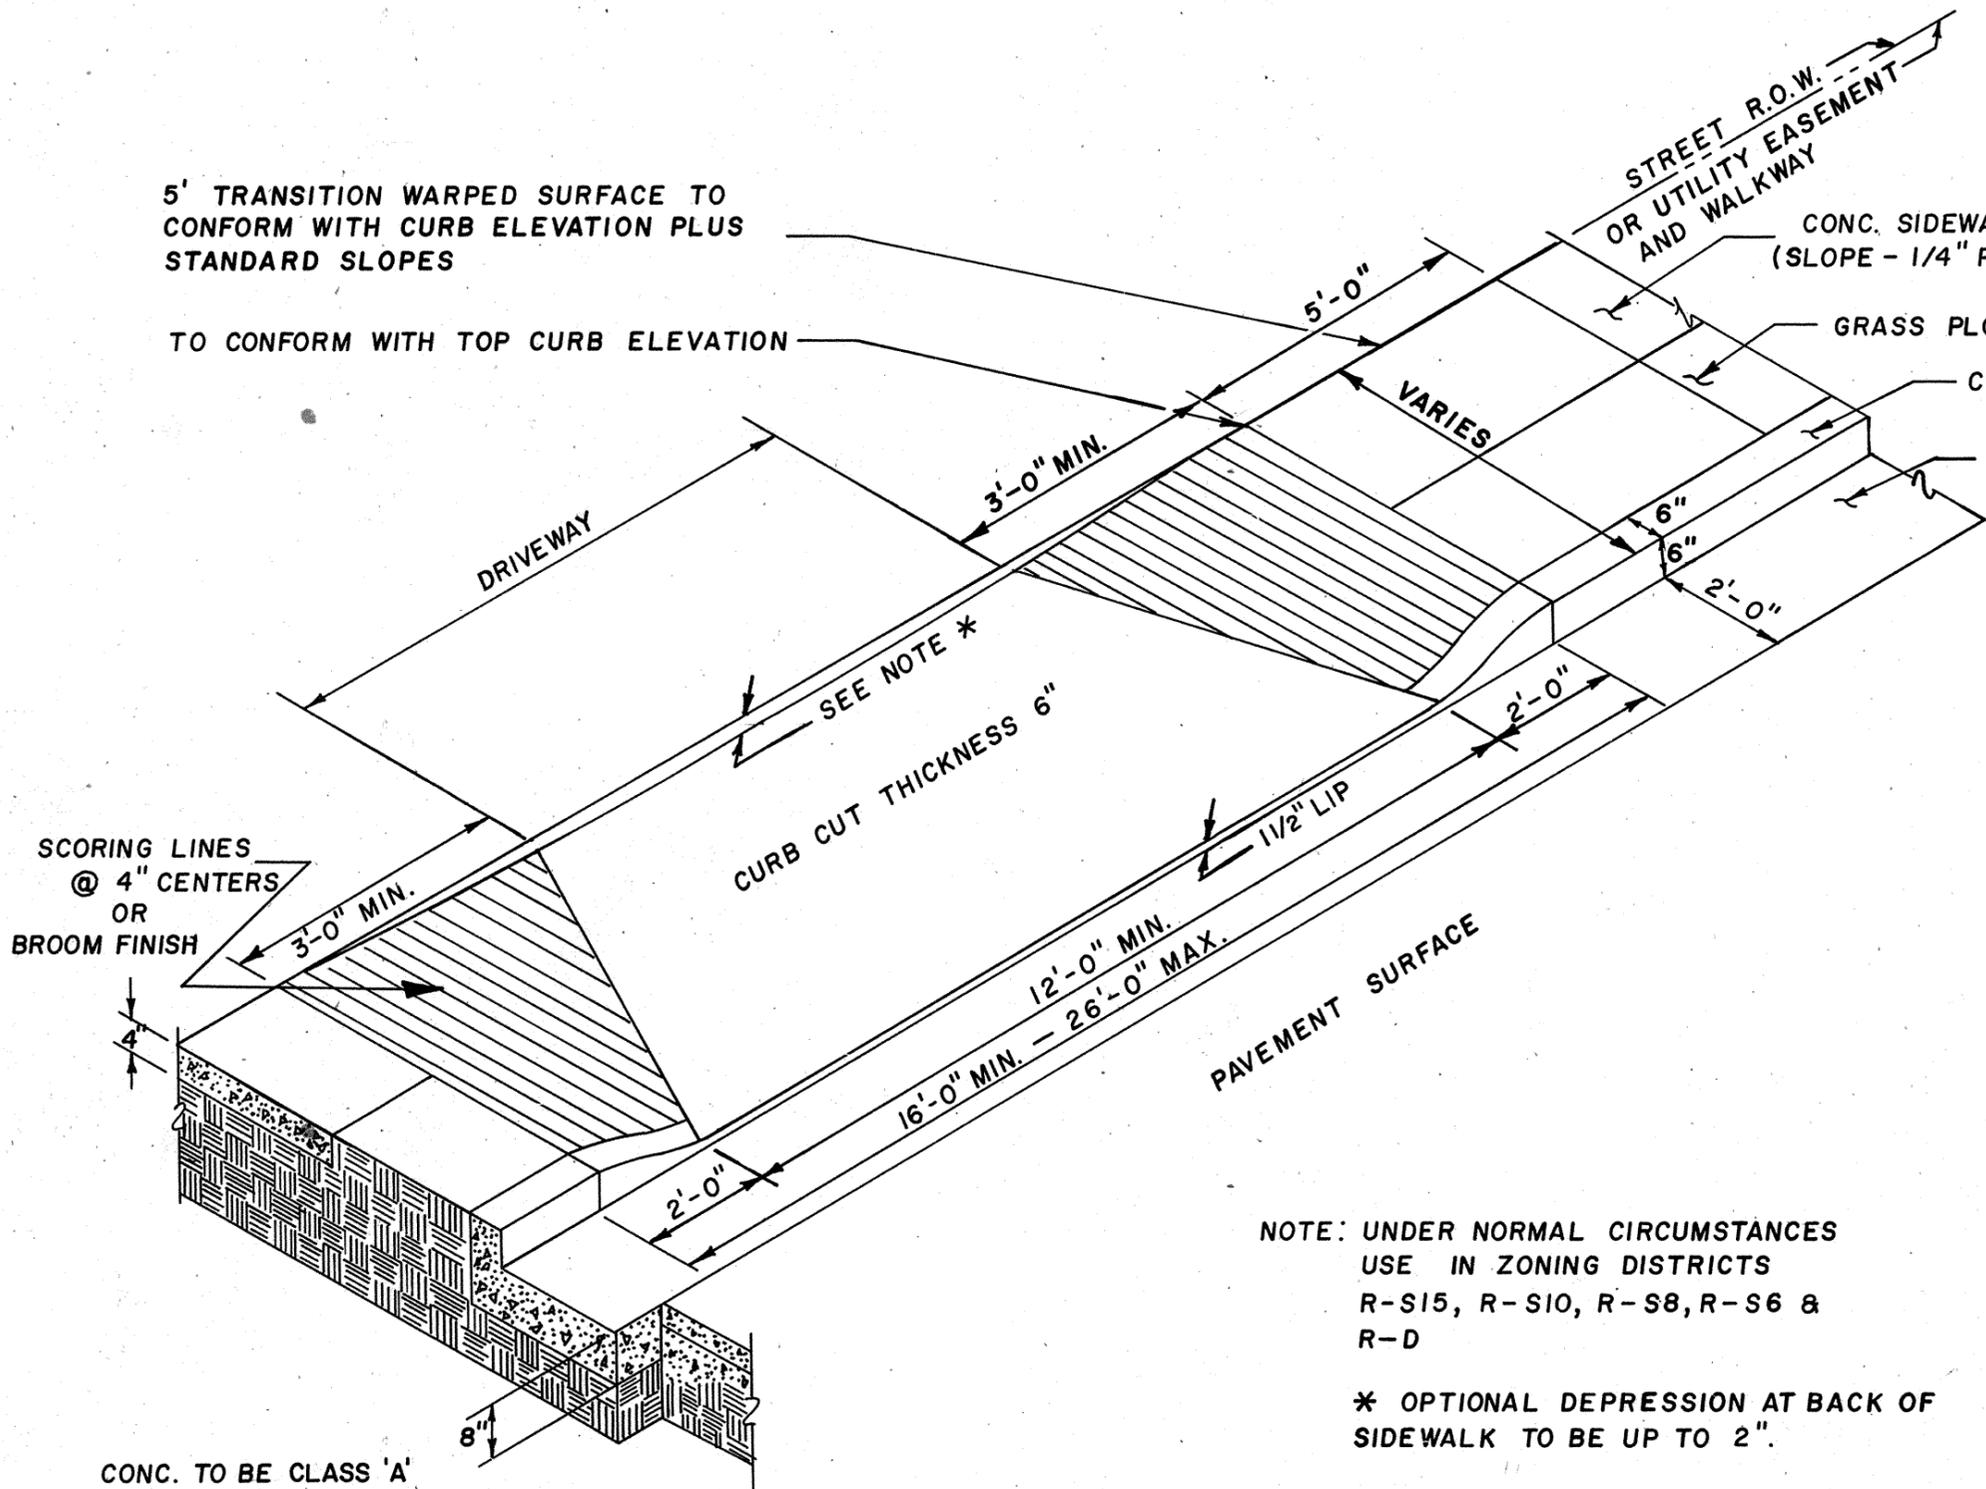


CURB CUT DIMENSIONS SHALL BE ESTABLISHED BY THE CITY ENGINEER OR HIS DESIGNATED REPRESENTATIVE.

NOTE: UNDER NORMAL CIRCUMSTANCES USE IN ZONING DISTRICTS R-S15, R-S10, R-S8, R-S6 & R-D

* OPTIONAL DEPRESSION AT BACK OF SIDEWALK TO BE UP TO 2"

CITY OF MEMPHIS
 DIVISION OF ENGINEERING

DESIGN STANDARD
 DRIVEWAYS
 RESIDENTIAL CURB CUT
 (FOR 6-30 CURB AND GUTTER)

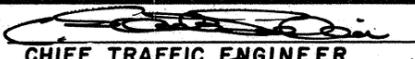
 CHIEF TRAFFIC ENGINEER
 12/4/86
 DATE


 CITY ENGINEER
 12-7-86
 DATE