


PARKING SOLUTION

MEMPHIS ZOO + OVERTON PARK

Concept X - Mod by City - March 22, 2018

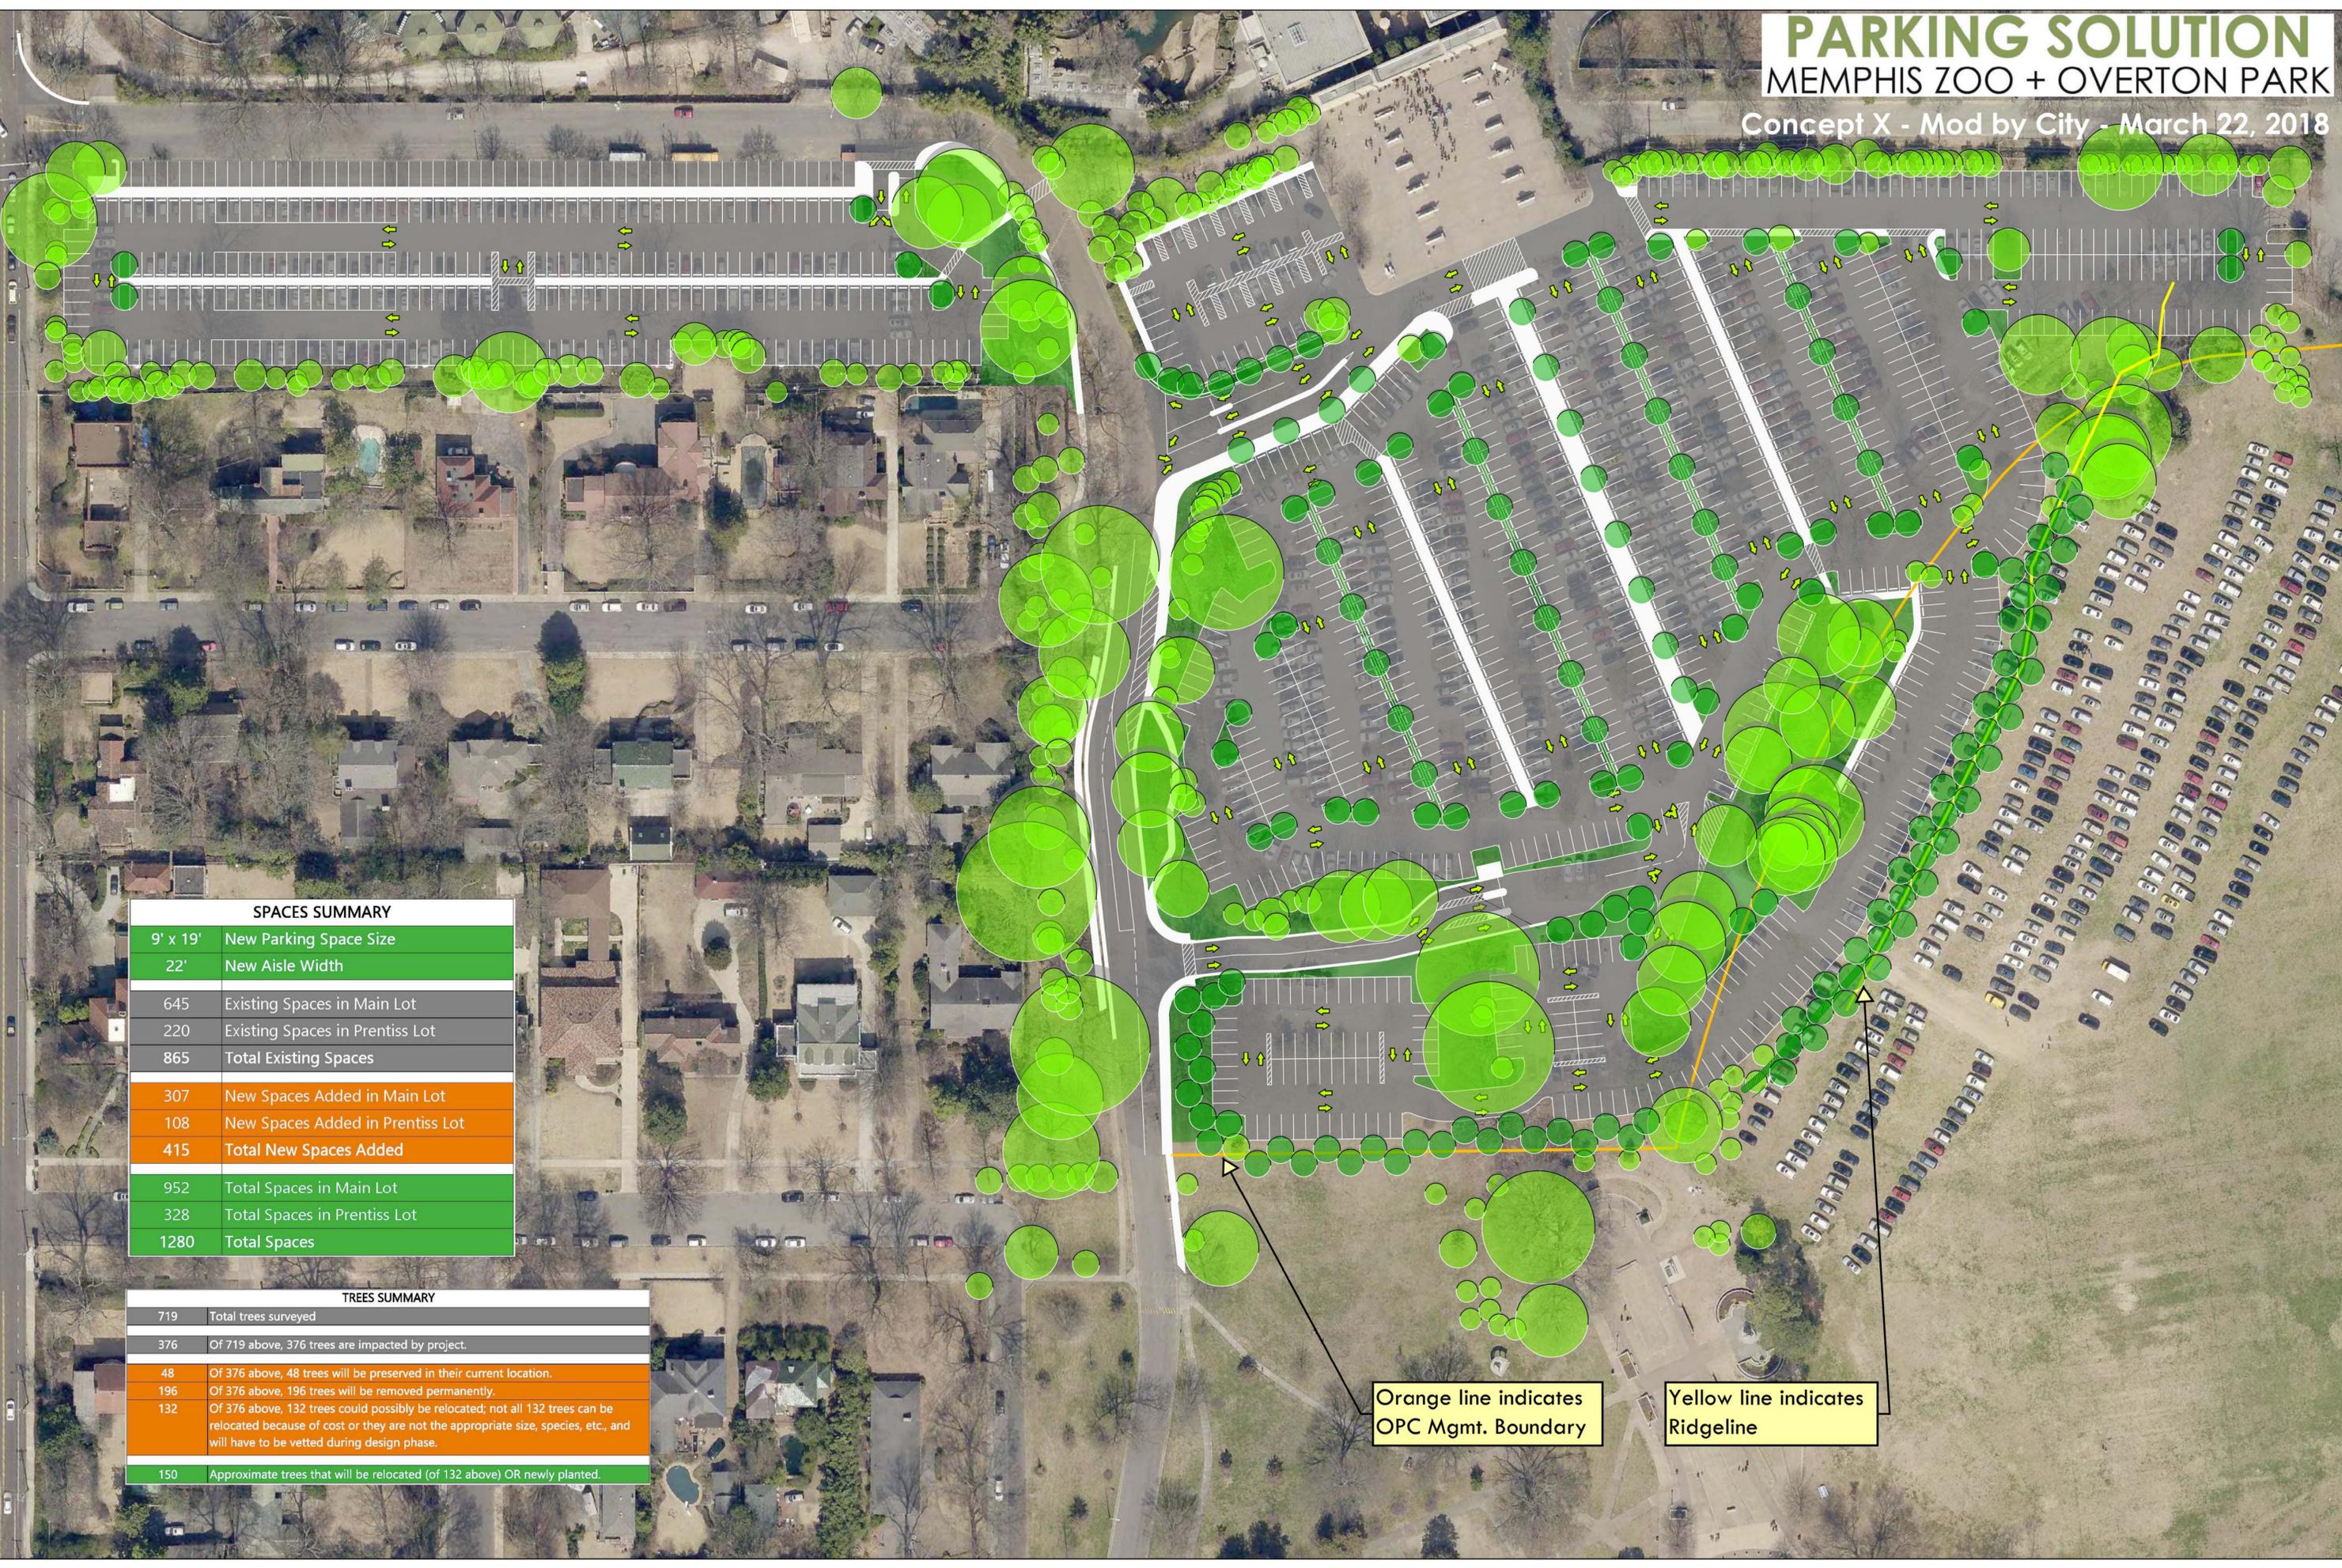

SPACES SUMMARY	
9' x 19'	New Parking Space Size
22'	New Aisle Width
645	Existing Spaces in Main Lot
220	Existing Spaces in Prentiss Lot
865	Total Existing Spaces
307	New Spaces Added in Main Lot
108	New Spaces Added in Prentiss Lot
415	Total New Spaces Added
952	Total Spaces in Main Lot
328	Total Spaces in Prentiss Lot
1280	Total Spaces

TREES SUMMARY	
719	Total trees surveyed
376	Of 719 above, 376 trees are impacted by project.
48	Of 376 above, 48 trees will be preserved in their current location.
196	Of 376 above, 196 trees will be removed permanently.
132	Of 376 above, 132 trees could possibly be relocated; not all 132 trees can be relocated because of cost or they are not the appropriate size, species, etc., and will have to be vetted during design phase.
150	Approximate trees that will be relocated (of 132 above) OR newly planted.

Orange line indicates OPC Mgmt. Boundary

Yellow line indicates Ridgeline