


BUREAU, BUREAU ENGINEER, DRAFTSMAN, DATE, SCALE

REVISIONS			
NO.	DATE	BY	REMARKS
1	5-30-85	L.R.H.	REMOVED DIV. OF PUBLIC WORKS (T. BLK.)
2	2-3-88	D.H.G.	REMOVED DEPARTMENT (T. BLK.)

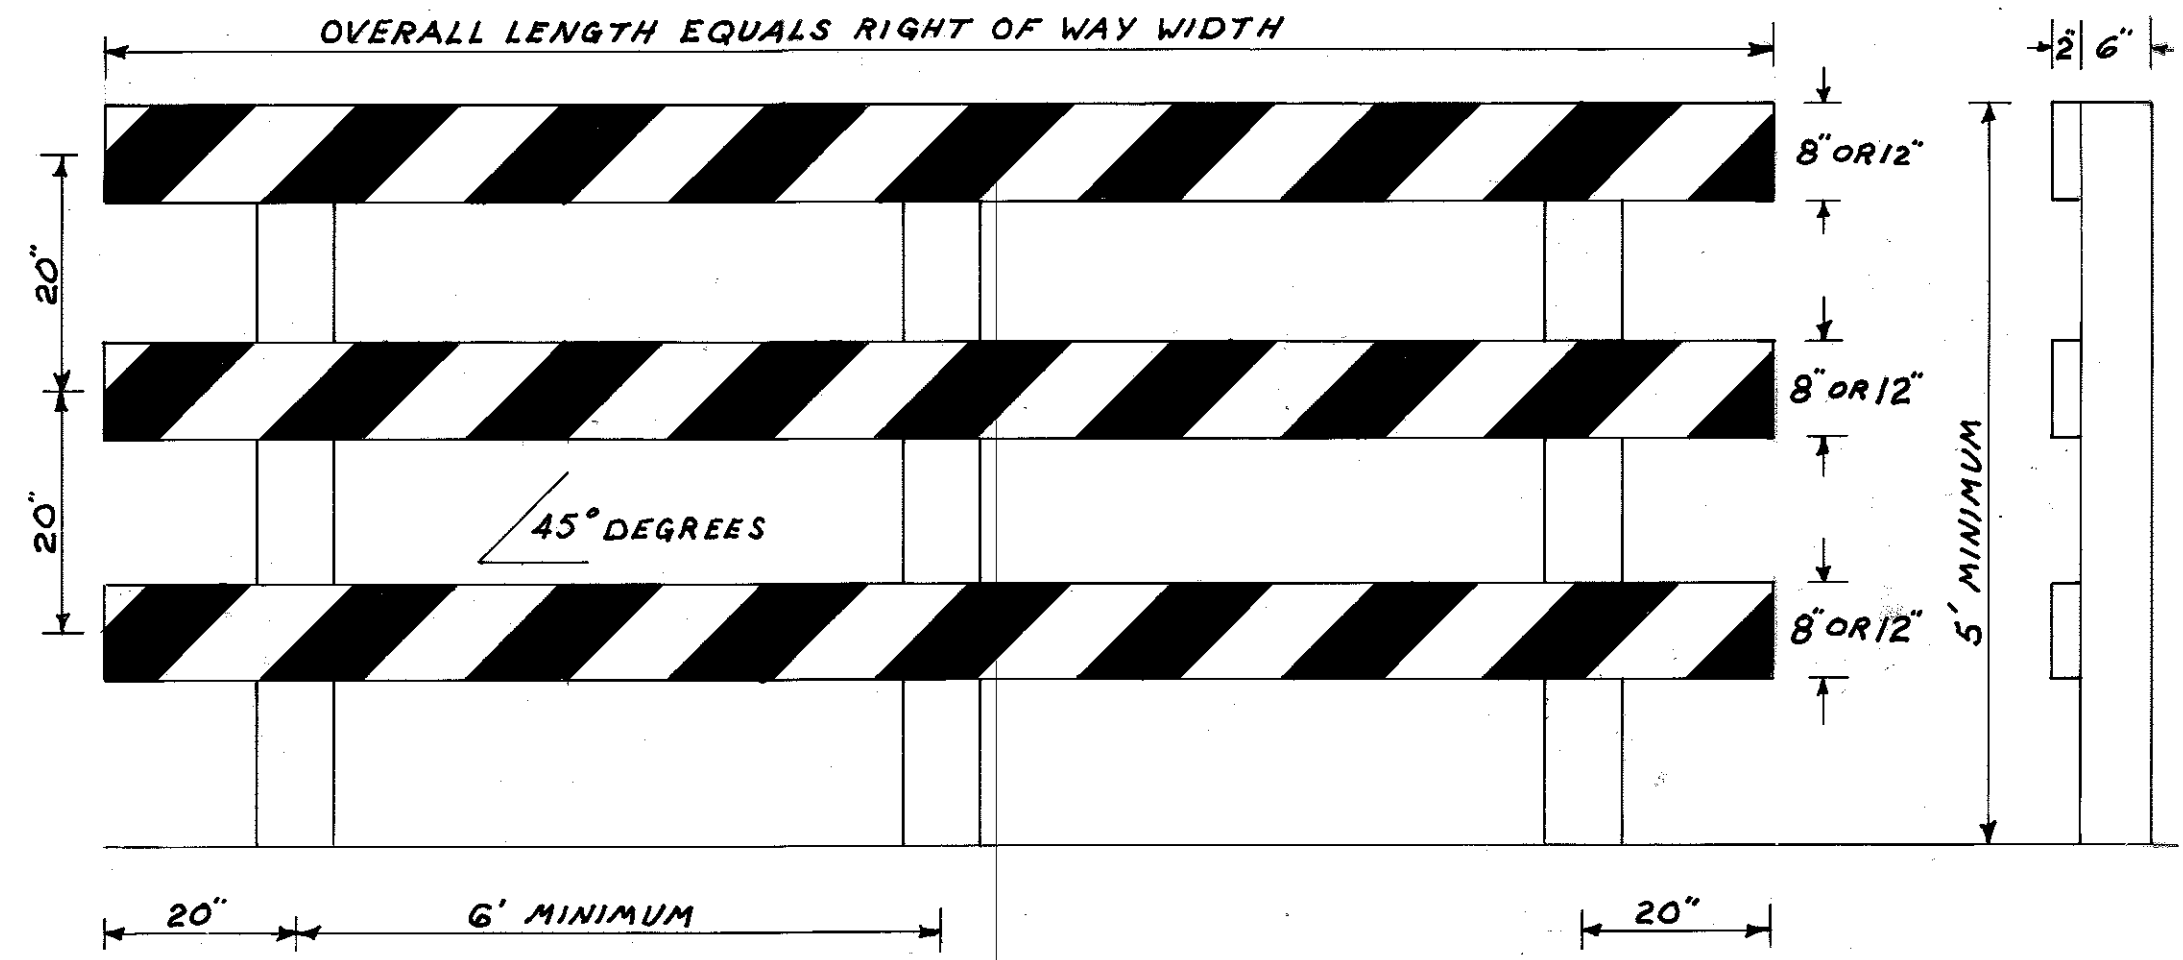


- | | |
|------------------------------------|--------------------------------------|
| POST SIZE | 6" x 6" x VARIOUS LENGTH |
| WIDTH OF RAIL | 8" MIN. OR 12" MAX. |
| LENGTH OF RAIL | 4' MINIMUM |
| WIDTH OF STRIPES | 6" |
| HEIGHT | 5' MINIMUM |
| NUMBER OF REFLECTORIZED RAIL FACES | 3 IF FACING TRAFFIC IN ONE DIRECTION |
| POST DEPTH | 2' TO 3' DEEP |

NOTE: FOR WOODEN BARRICADES NOMINAL LUMBER DIMENSIONS WILL BE SATISFACTORY

THE ENTIRE AREA OF ORANGE AND WHITE SHALL BE REFLECTORIZED WITH A MATERIAL THAT HAS A SMOOTH, SEALED OUTER SURFACE WHICH WILL DISPLAY THE SAME APPROXIMATE SIZE, SHAPE AND COLOR DAY AND NIGHT.

THE PREDOMINANT COLOR FOR OTHER BARRICADE COMPONENTS SHALL BE WHITE.

CITY OF MEMPHIS DIVISION OF ENGINEERING	
DESIGN STANDARD FOR TYPE III BARRICADE FIXED TYPE	
 DEPUTY DIRECTOR, CIVIL ENGINEER	2-9-81 DATE

JC-5756