



| REVISIONS |      |    |         |
|-----------|------|----|---------|
| NO.       | DATE | BY | REMARKS |
|           |      |    |         |
|           |      |    |         |
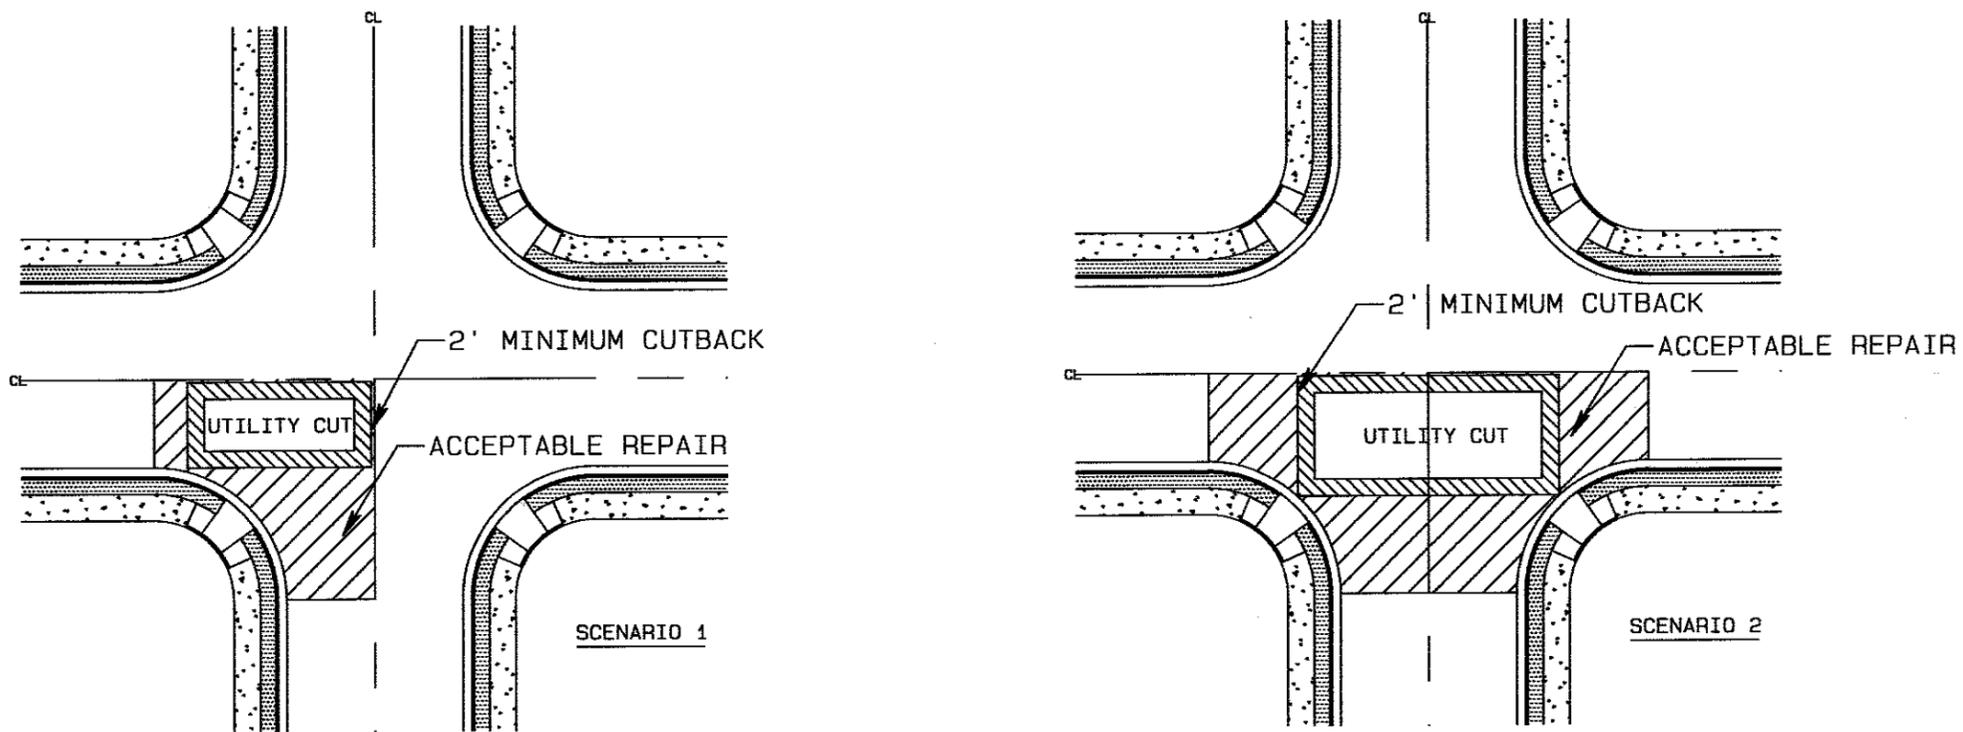

**NOTES**

1. SEE "DESIGN STANDARD FOR TYPICAL REPAIR OF UTILITY CUTS IN PAVEMENT", CITY STANDARD DRAWING NO. 32.

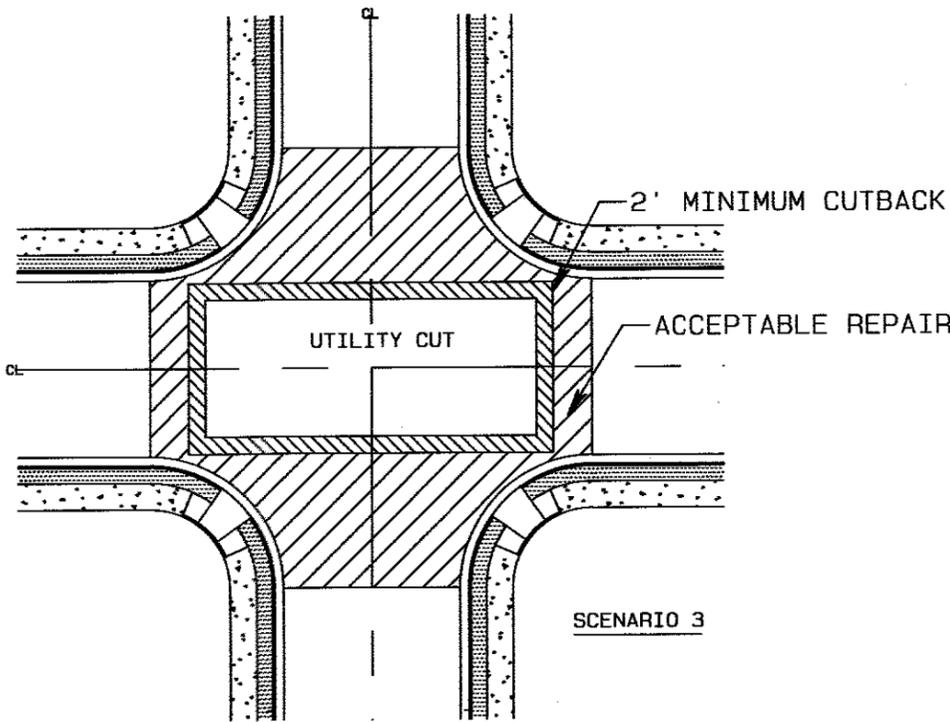

NOT TO SCALE

**CITY OF MEMPHIS  
DIVISION OF ENGINEERING**

**DESIGN STANDARD  
FOR  
UTILITY CUT LOCATIONS  
AT INTERSECTIONS**

|   |                  |
|---|------------------|
| <i>Choo Chew</i><br>CIVIL DESIGN ENGINEER | 12.11.19<br>DATE |
| <i>WZ</i> 12/11/19<br>CITY ENGINEER       | DATE             |