
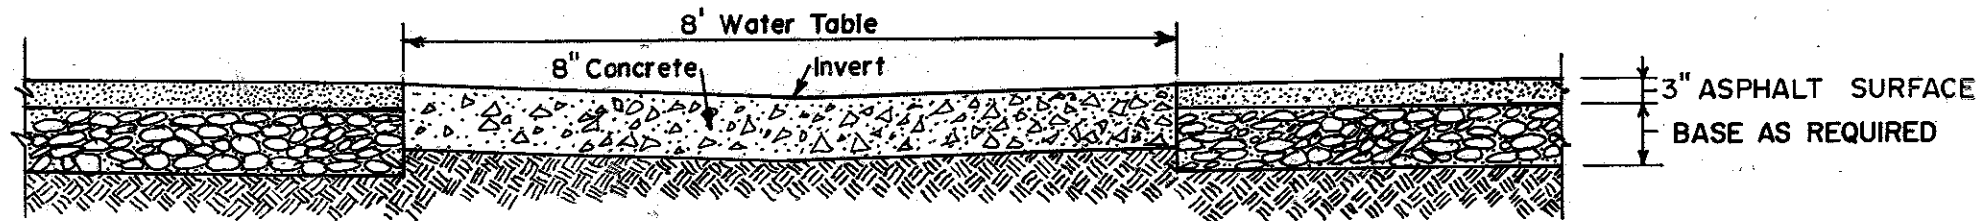


REVISIONS			
NO.	DATE	BY	REMARKS
1	5-30-85	L.R.H.	REMOVED DIV. OF PUBLIC WORKS (T. BLK.)
2	7-8-87	D.H.G.	ADDED: CLASS 'A'; BASE AS REQUIRED
3	2-1-88	D.H.G.	REMOVED DEPARTMENT (T. BLK.)

CONVERSIONS	
ENGLISH	METRIC

CONCRETE TO BE CLASS 'A'
(6 BAG MIN.)

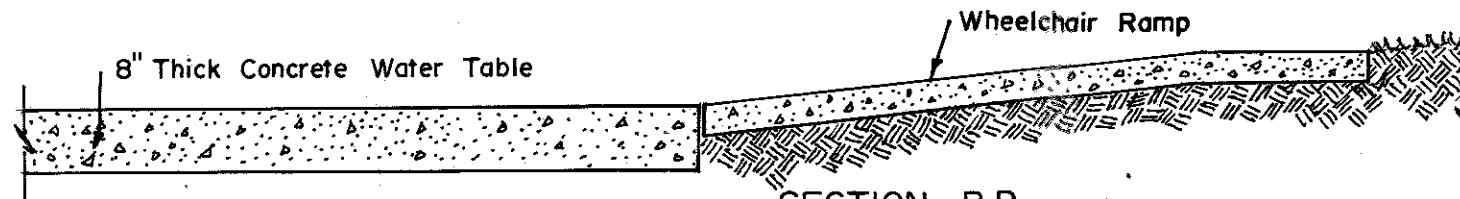

CITY OF MEMPHIS
DIVISION OF ENGINEERING

DESIGN STANDARD
FOR
CONCRETE WATER TABLE

PRINCIPAL CIVIL ENGINEER <i>J. H. James</i>	DATE 8/5/80
DEPUTY DIRECTOR/CIVIL ENGINEER	DATE

JC5756