



JAL-TREAD FLOOR PLATE  
OR EQUAL  
1/4" PLATE 6" - 2'-0" OPENING  
5/16" PLATE 2'-0" - 4'-0" OPENING


TOP VIEW

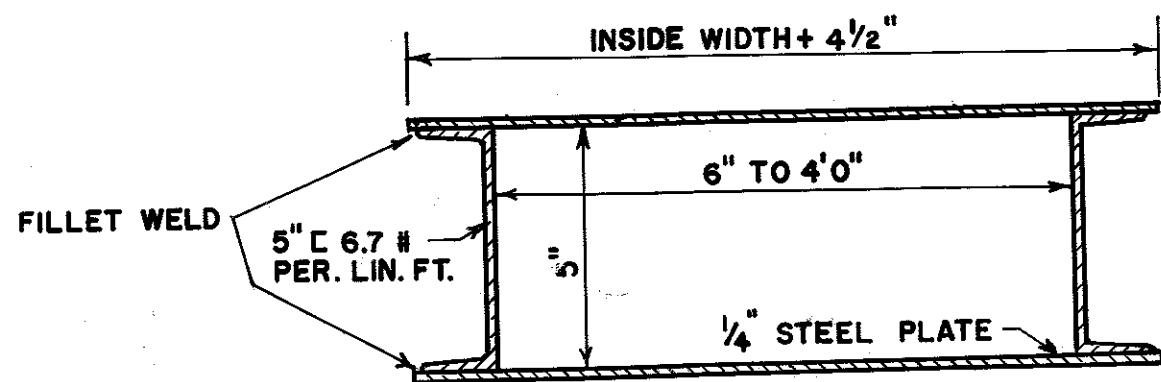

END VIEW

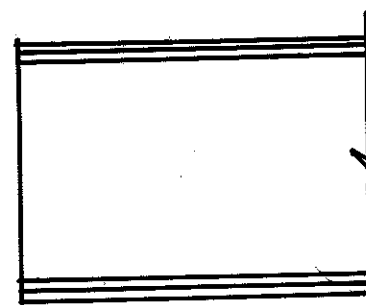

SIDE VIEW

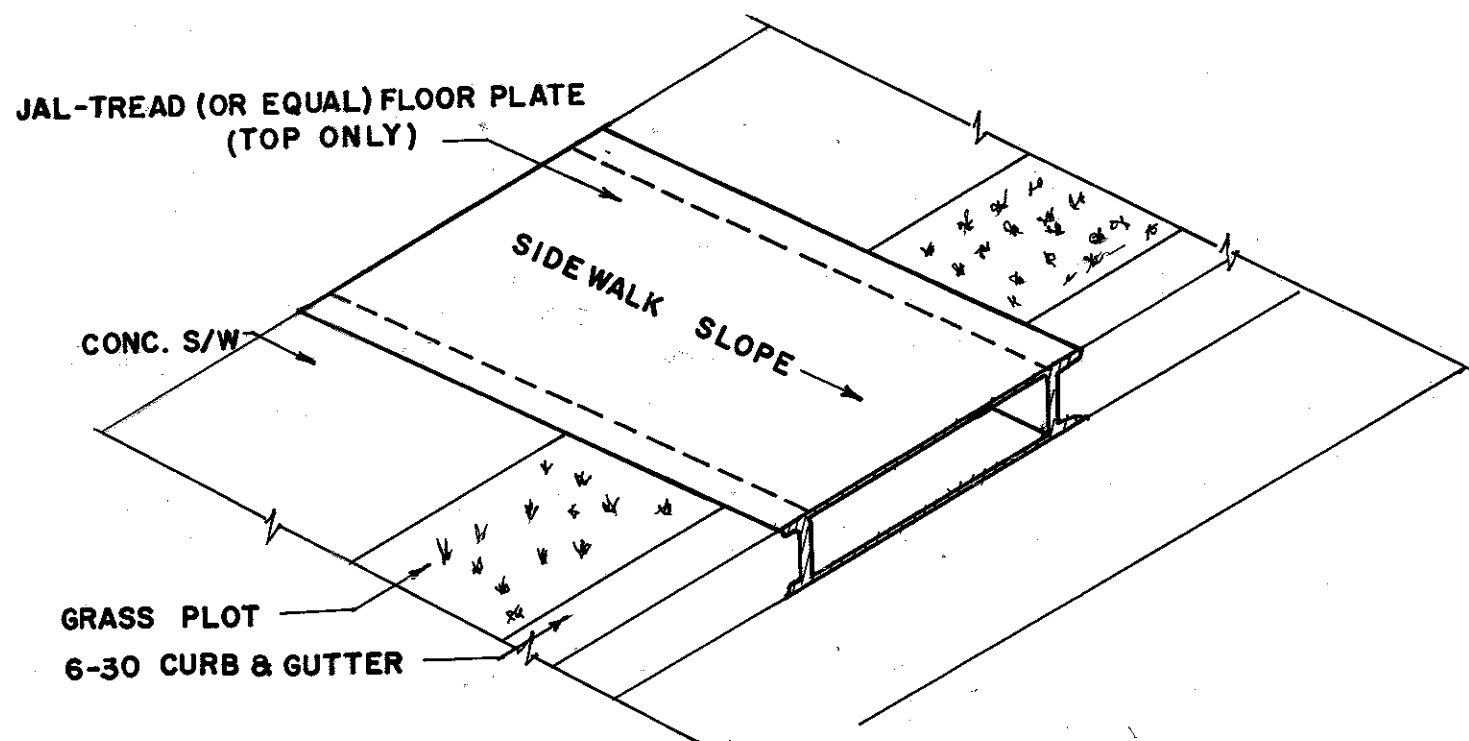

| REVISIONS |         |        |  |
|-----------|---------|--------|--|
| NO.       | DATE    | BY     | REMARKS                                |
| 1         | 5-30-85 | L.R.H. | REMOVED DIV. OF PUBLIC WORKS (T. BLK.) |
| 2         | 2-1-88  | D.H.G. | REMOVED DEPARTMENT (T. BLK.)           |
|           |         |        |  |
|           |         |        |  |
| CONVERSIONS |        |
|-------------|--------|
| ENGLISH     | METRIC |
|             |        |
|             |        |
CITY OF MEMPHIS  
DIVISION OF ENGINEERING

**DESIGN STANDARD**  
FOR

**PREFABRICATED SIDEWALK DRAIN**

---

*J.G. James Jr.*  
DEPT. CITY ENGINEER
12/1/78  
DATE

*Foy E. Read* DWG. NO. 6