


BUREAU, J.G. JAMES JR. BUREAU ENGINEER F. READ DRAFTSMAN, D.B. DATE 5-25-77 SCALE N/T/S

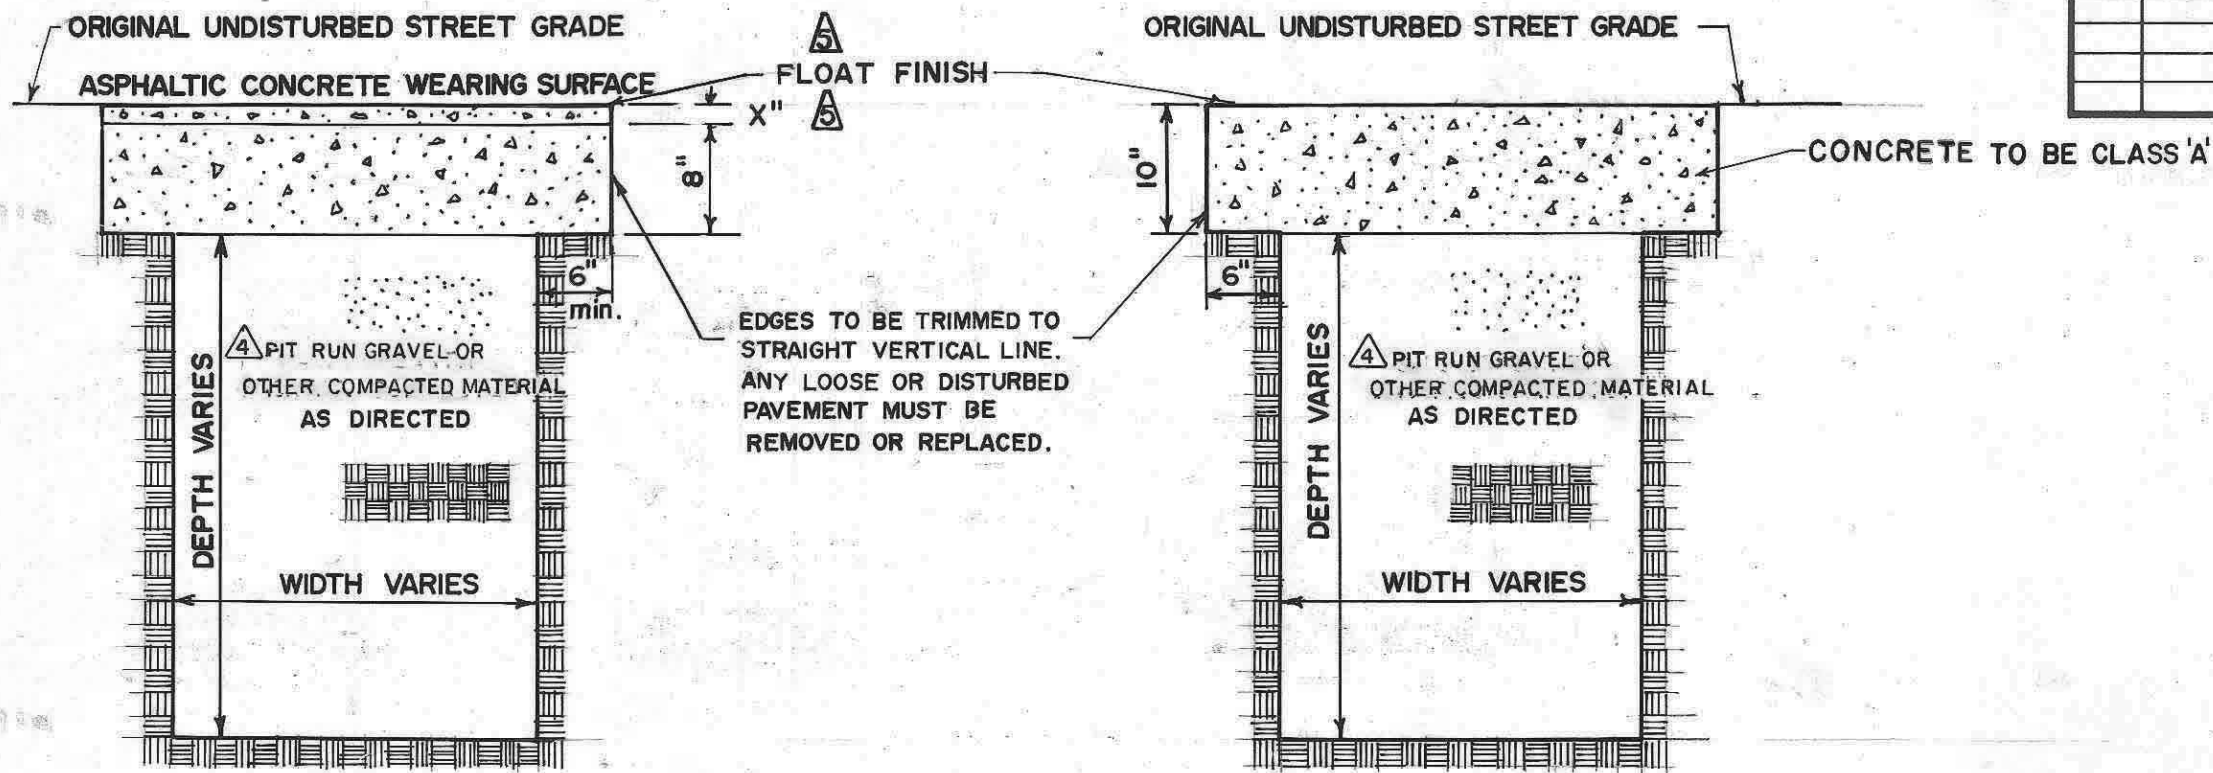

PATCH FOR ASPHALTIC CONCRETE or SURFACE TREATED STREETS ON ALL TYPES OF BASE

CONCRETE PATCH

\triangle X=1.5" FOR LOCAL STREET
 X=2" FOR COLLECTOR / ARTERIAL STREET

REVISIONS			
NO.	DATE	BY	REMARKS
1	5-30-85	L.R.H.	REMOVED DIV. OF PUBLIC WORKS (T.BLK.)
2	7-22-87	D.H.G.	ADD: CLASS 'A'
3	3-1-88	D.H.G.	REMOVED DEPARTMENT (T.BLK.)
4	2-1-16	L.L.	REPLACE BACKFILL MATERIAL
5	10-15-20	Y.S.	REVISED ASPHALT THICKNESS

ccy.
ccy.

CONVERSIONS	
ENGLISH	METRIC

CITY OF MEMPHIS
 DIVISION OF ENGINEERING

DESIGN STANDARD
 FOR
 TYPICAL REPAIR OF UTILITY CUTS
 IN PAVEMENT

J.G. James Jr.
 CITY ENGINEER

12/1/78
 DATE

Foy E. Read DWG. NO. 32

JC-5756