


DIVISION OF PUBLIC WORKS BUREAU, BUREAU ENGINEER, DRAFTSMAN, DATE 12-3-84 SCALE MTS

REVISIONS			
NO.	DATE	BY	REMARKS

CONVERSIONS	
ENGLISH	METRIC

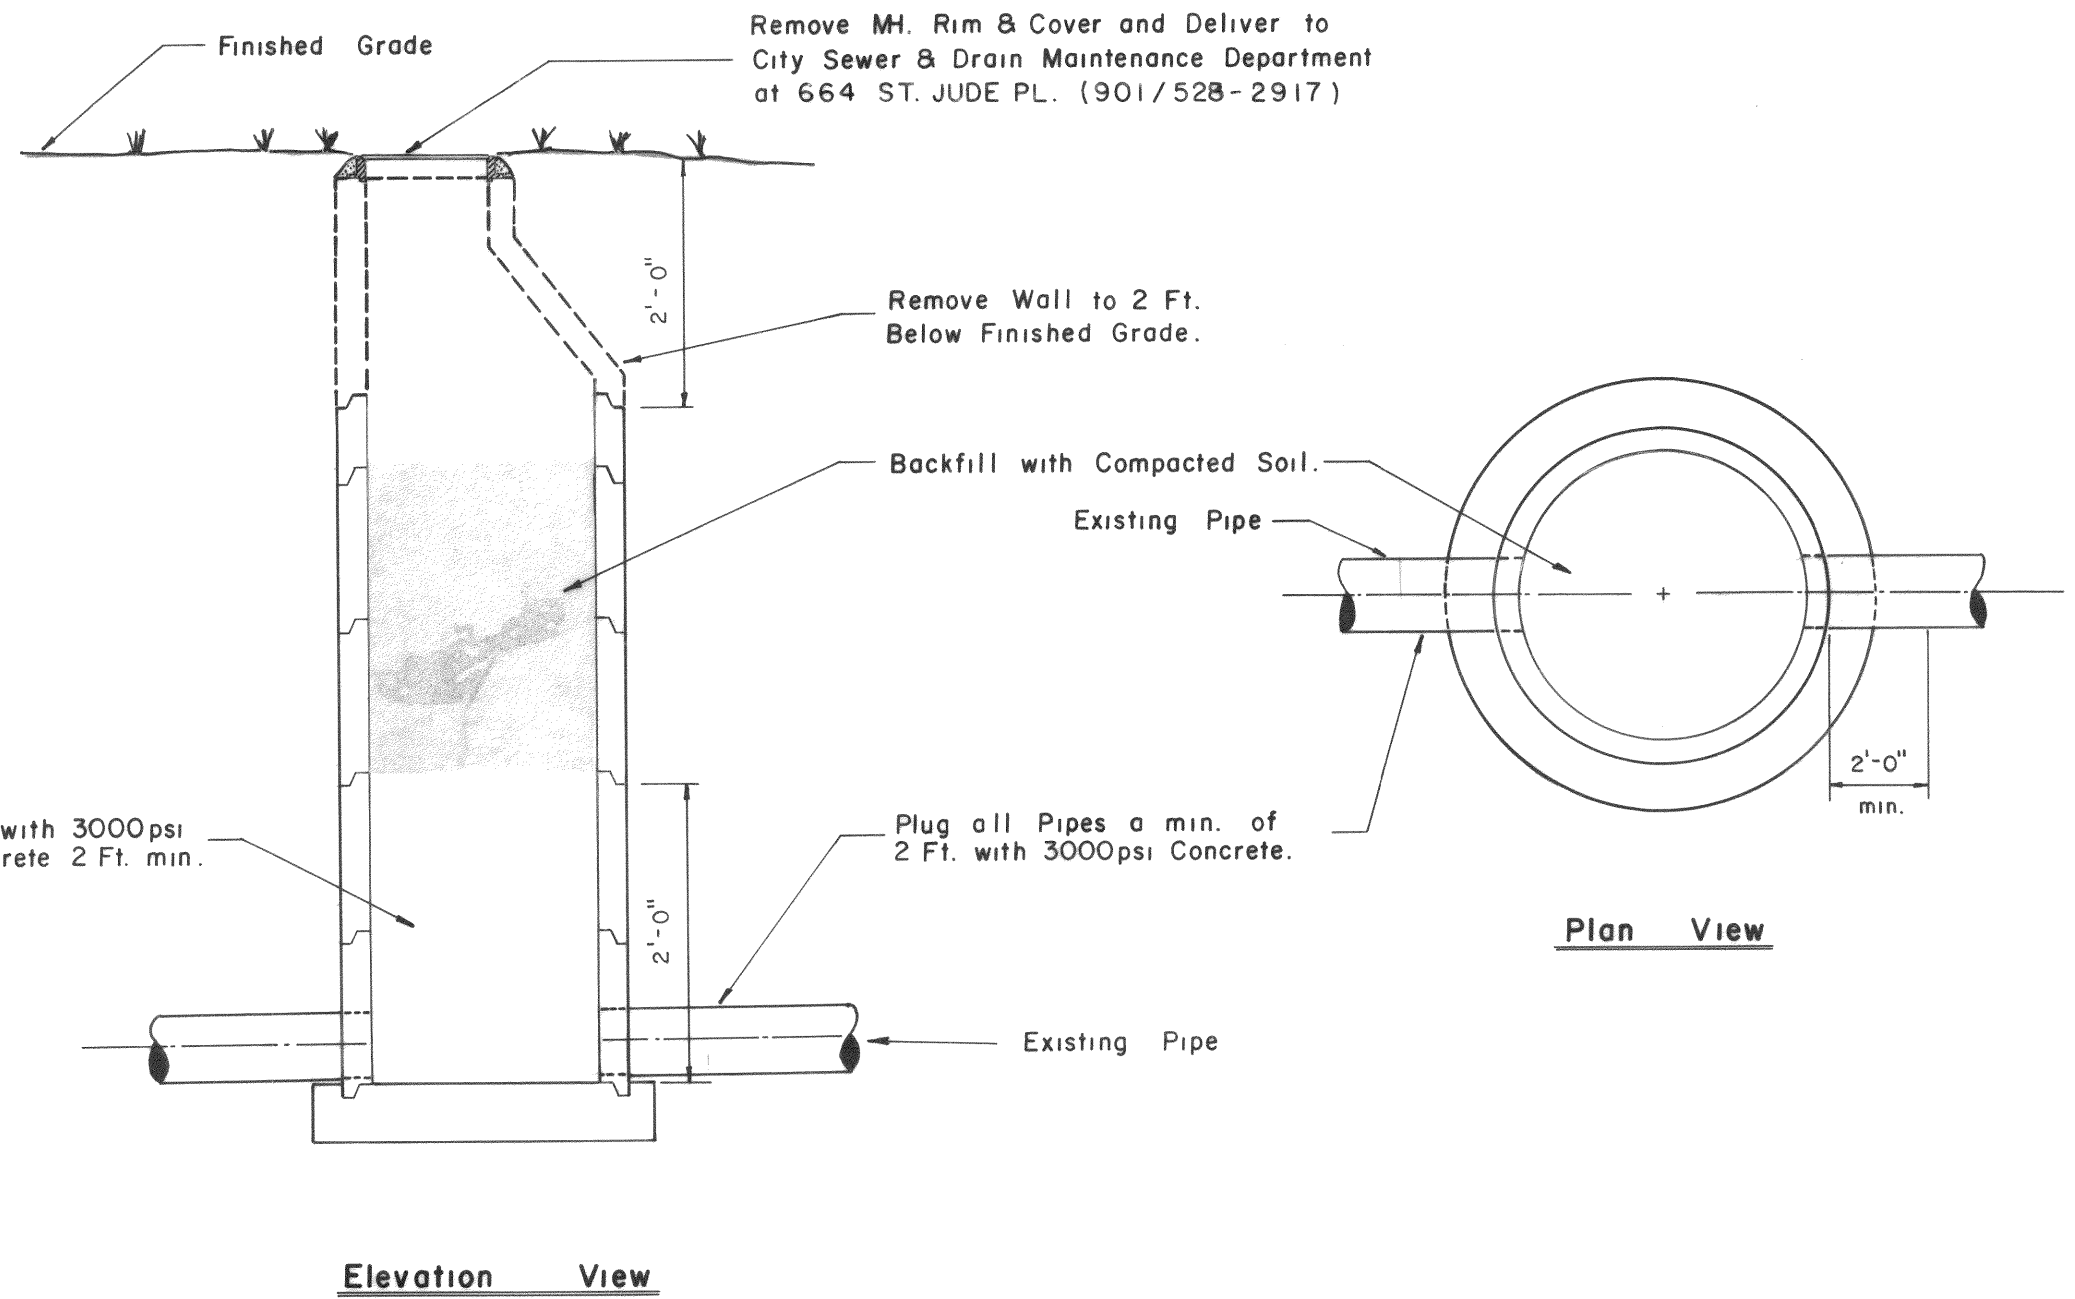

CITY OF MEMPHIS
 DIVISION OF PUBLIC WORKS

**DESIGN STANDARD
 FOR
 ABANDONED MANHOLES**

Byrant Bondurant P.E. 12/6/84
 CITY ENGINEER DATE